


0 0.4000
kilometers

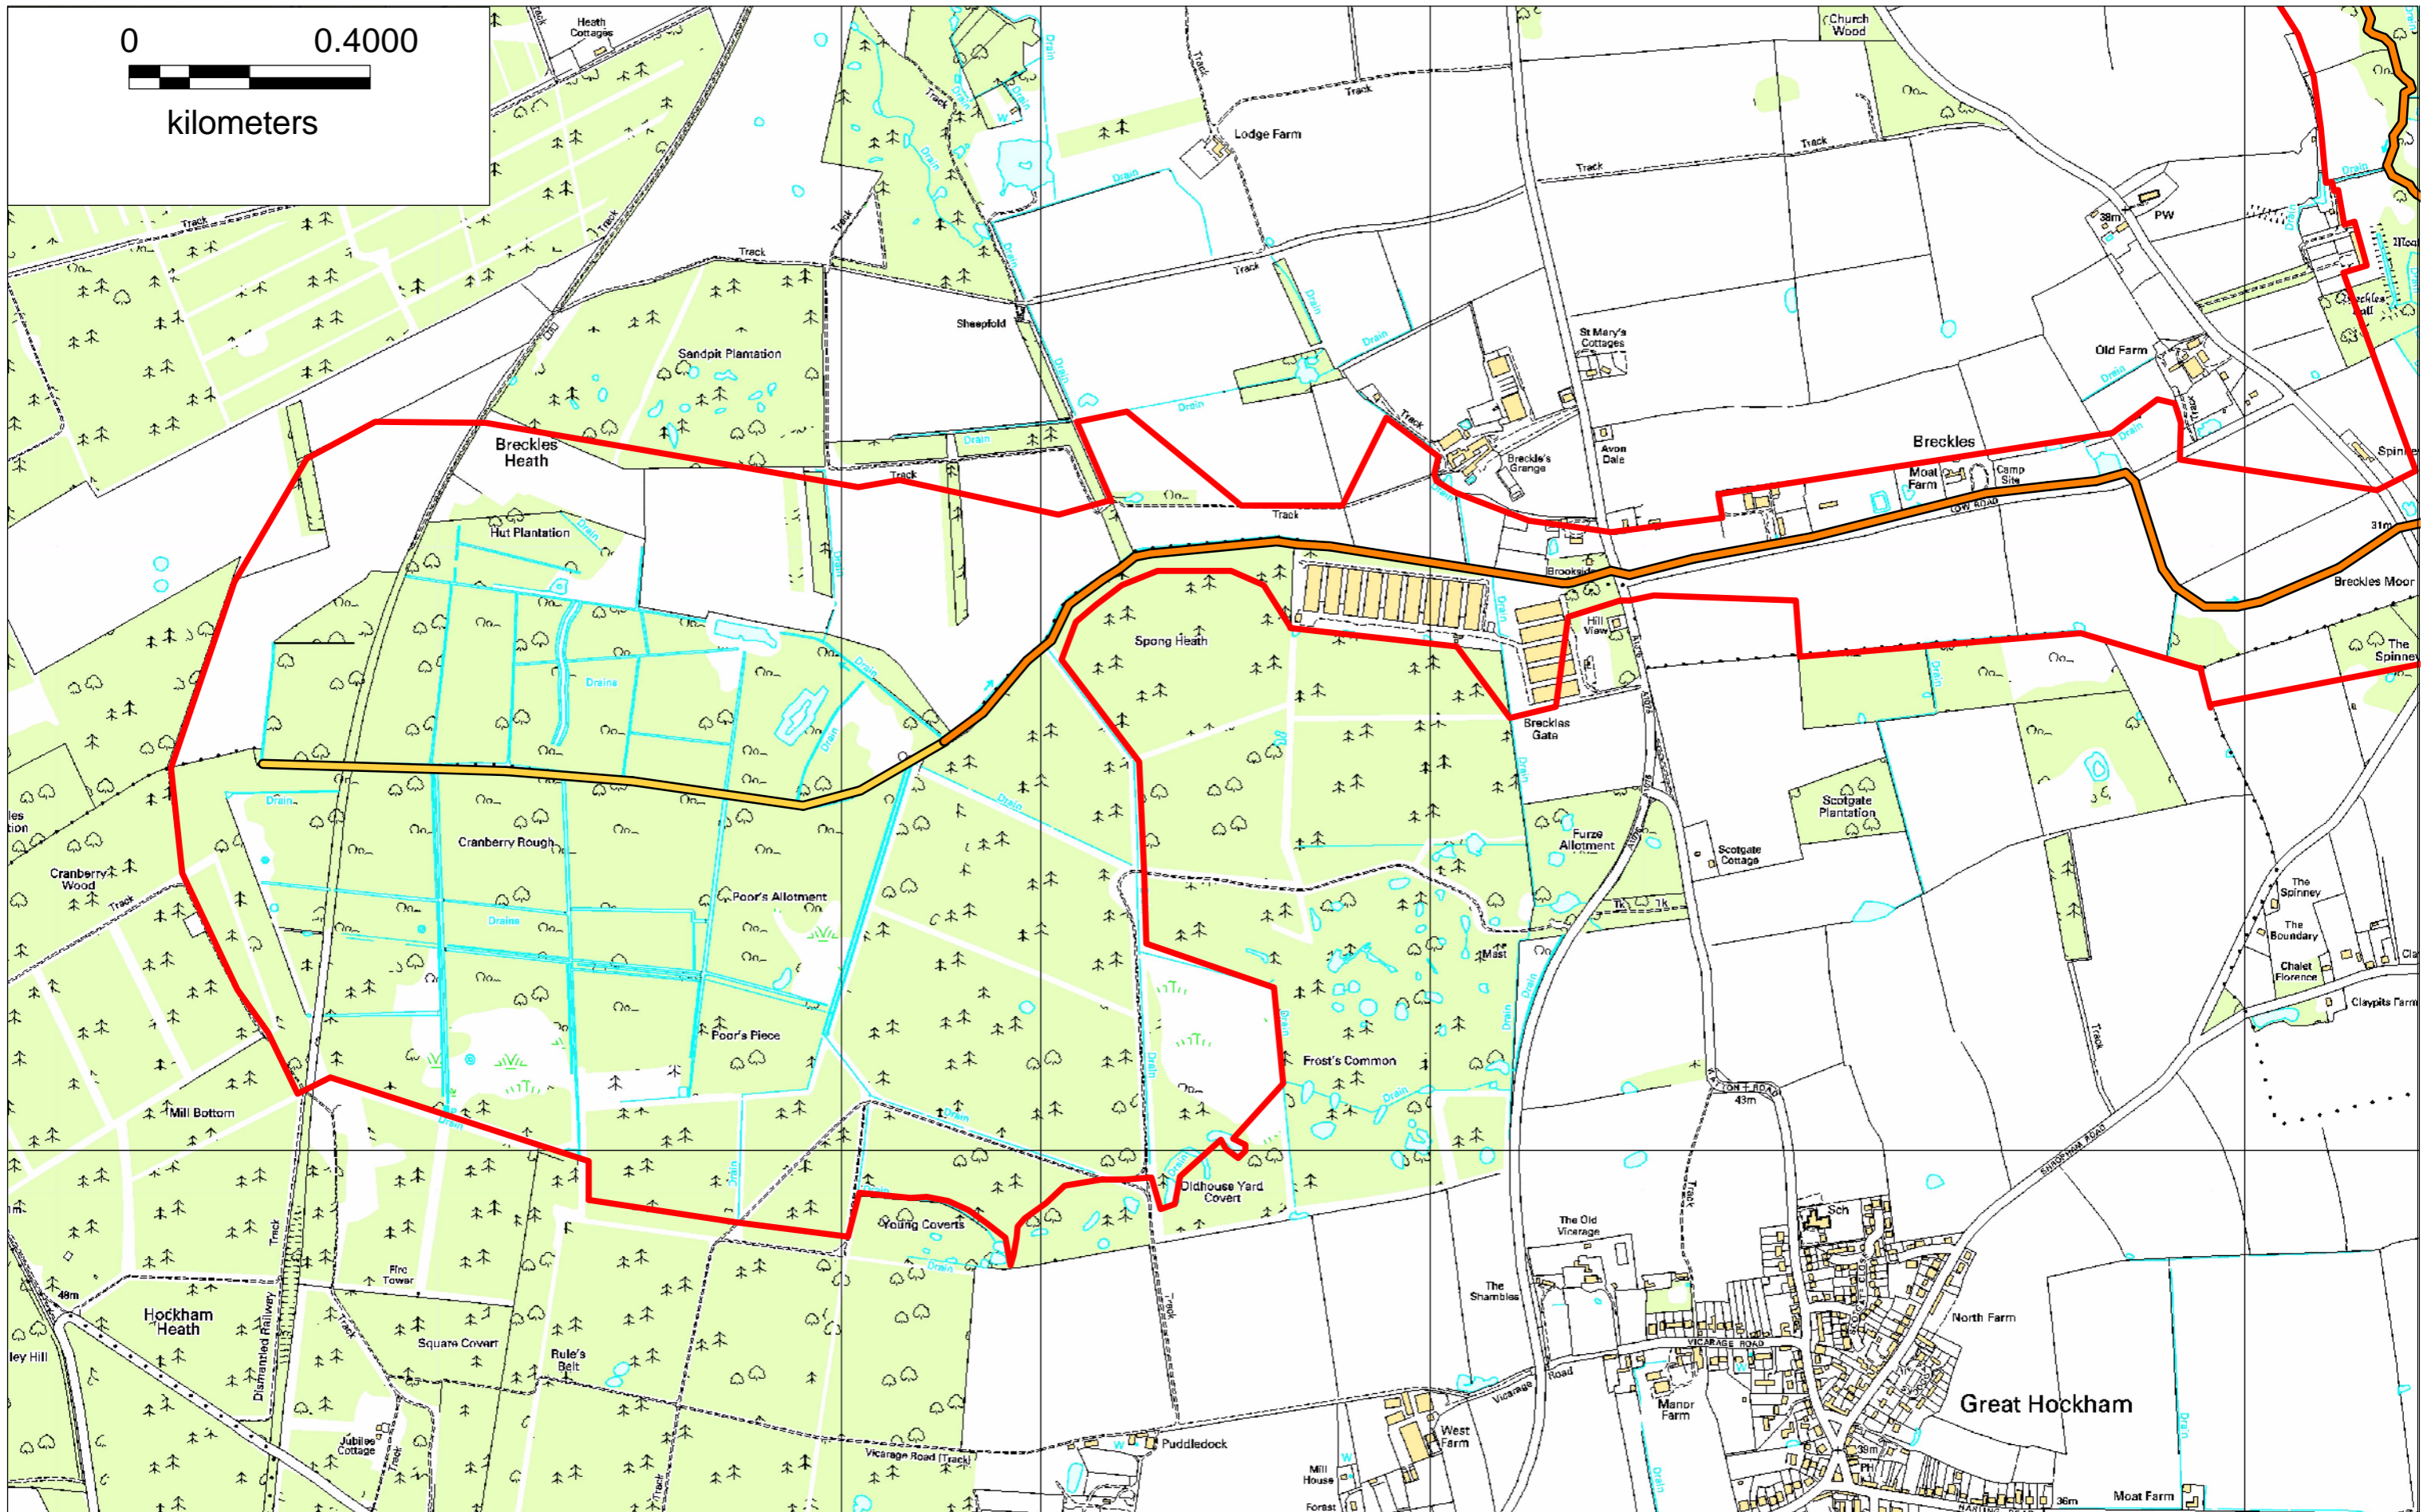

BINGHAM : HALL ASSOCIATES
Civil and Environmental Engineering Consultants
Oakleigh, Connaught Road, Attleborough,
Norfolk NR17 2BW Tel: 01953 456 806
Email: engineer@ehidb.org.uk


East Harling Internal Drainage Board

Sheet 6

Scale 1:10,000

Map Legend

- EHIDB Boundary
- EA Maintained Rivers
- Riparian Owned Rivers
- IDB Maintained Rivers

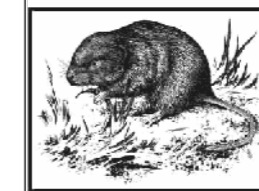

East Harling Internal Drainage Board
C/O The Pines, 50 Connaught Road,
Attleborough, Norfolk NR17 2BP
Tel: 01953 453143
Email: office@ehidb.org.uk